




7300 WEST 147TH STREET, SUITE 504, APPLE VALLEY, MN 55124-3960 (612) 434-4403
 © COPYRIGHT BY CNH ARCHITECTS, INC.

HEREBY CERTIFY THAT THIS PLAN, SPECIFICATION, OR REPORT WAS PREPARED BY A PROFESSIONAL ARCHITECT UNDER THE LAWS OF THE STATE OF MINNESOTA.
 QUINN S. HULSON
 PROFESSIONAL ARCHITECT
 LICENSE NO. 21234
 DATE: 5/6/20

CNH NO.: 19122
 DATE: 5/6/2020
 REVISIONS:


More Space - West St. Paul
 1777 Oakdale Avenue
 West St. Paul, MN

CS02

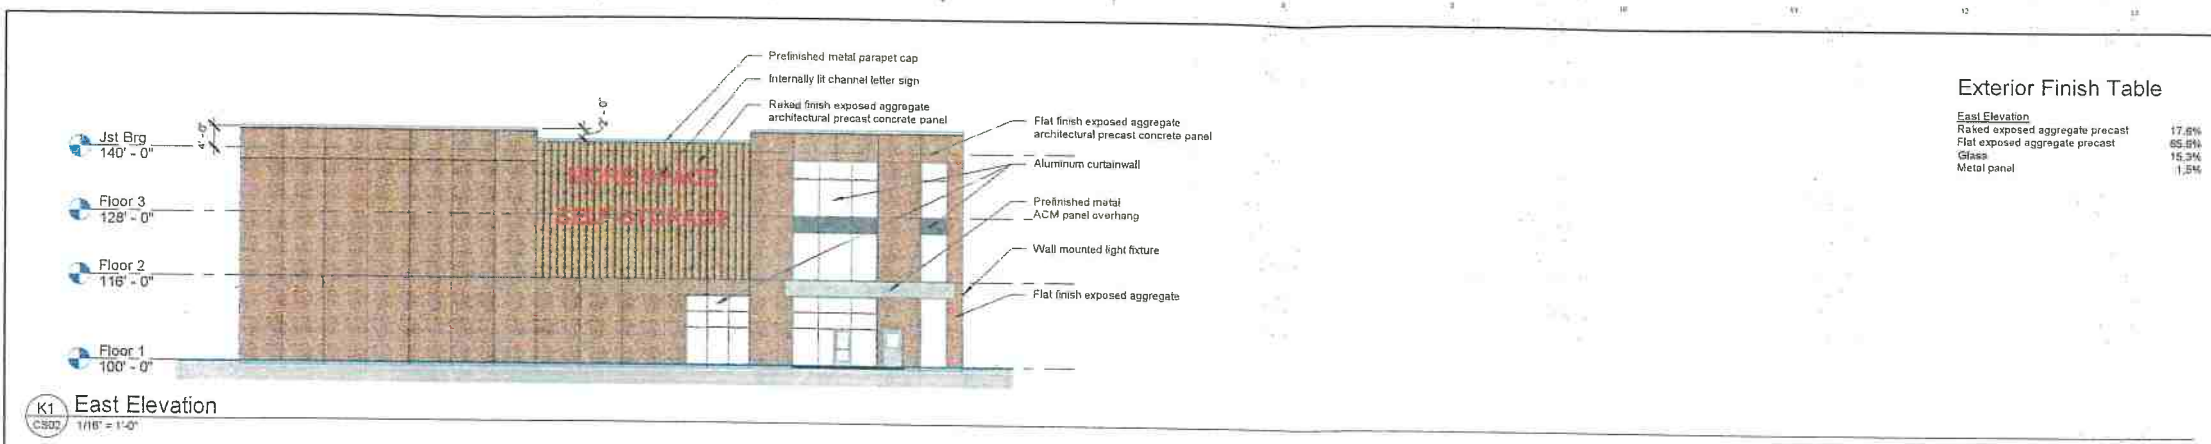


Exterior Finish Table

East Elevation	
Raked exposed aggregate precast	17.6%
Flat exposed aggregate precast	65.5%
Glass	15.3%
Metal panel	1.5%

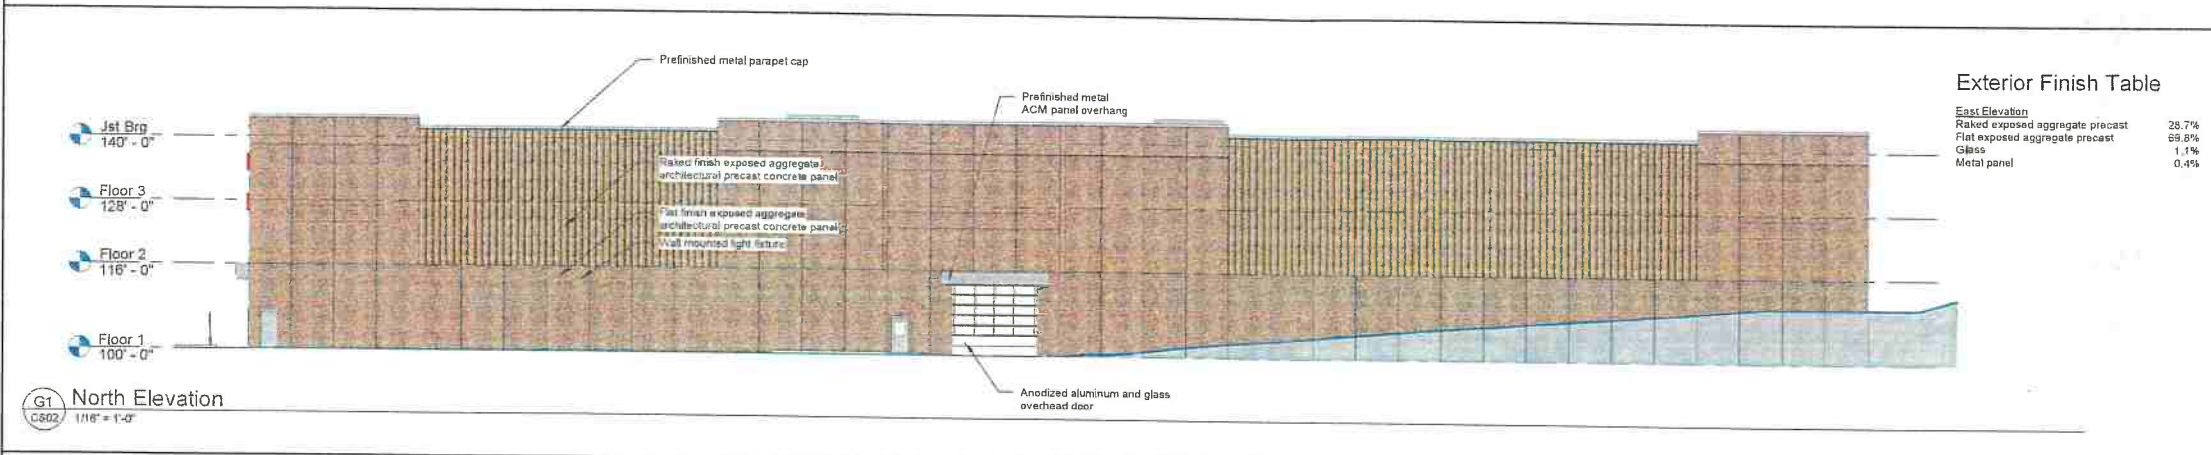


Exterior Finish Table

East Elevation	
Raked exposed aggregate precast	28.7%
Flat exposed aggregate precast	69.8%
Glass	1.1%
Metal panel	0.4%

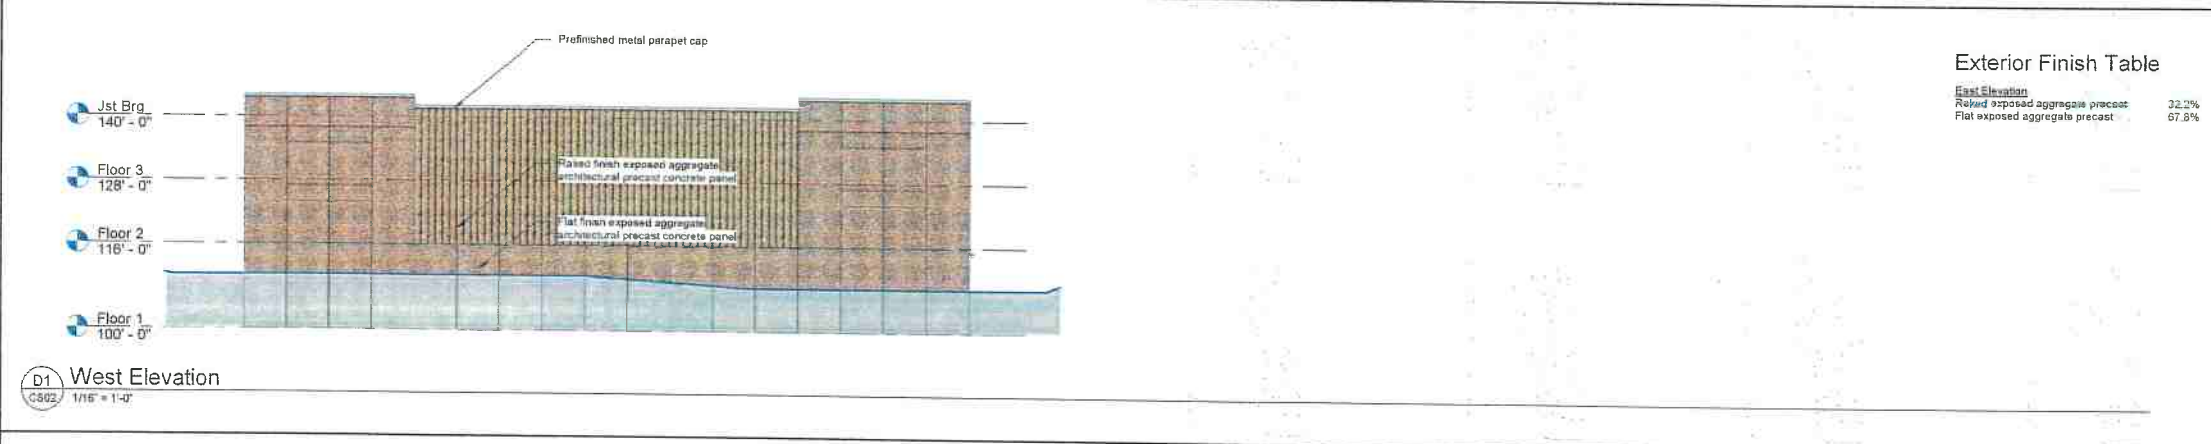

Exterior Finish Table

East Elevation	
Raked exposed aggregate precast	32.2%
Flat exposed aggregate precast	67.8%

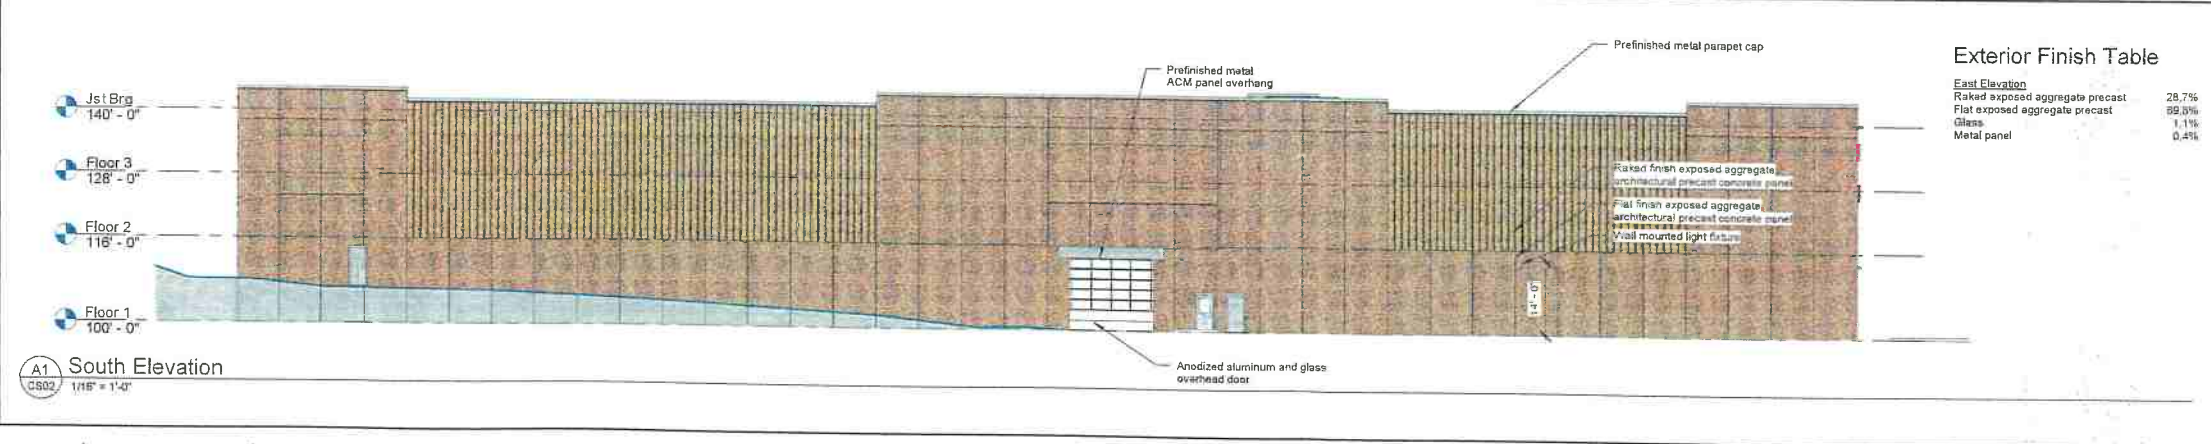

Exterior Finish Table

East Elevation	
Raked exposed aggregate precast	28.7%
Flat exposed aggregate precast	69.8%
Glass	1.1%
Metal panel	0.4%

NOT FOR CONSTRUCTION

C:\Users\quinnhul\Documents\19122 - More Space - West St. Paul - Elevation.rvt
 5/6/2020 1:26:28 PM