



wsb

WSB PROJECT NO.: 016780-000

SCALE: AS SHOWN  
DESIGN BY: PLAN BY: CHECK BY:

NO.	DATE	DESCRIPTION


I HEREBY CERTIFY THAT THIS PLAN SPECIFICATION WAS PREPARED BY ME OR UNDER MY DIRECT SUPERVISION AND THAT I AM A DULY LICENSED PROFESSIONAL ENGINEER UNDER THE LAWS OF THE STATE OF MINNESOTA.

DATE: \_\_\_\_\_ NOK DULLIANS L.C. NO.: 8711P

**GARLOUGH / MARTHALER PARKS RIVER TO RIVER TRAIL**  
WEST ST. PAUL, MN

GENERAL LAYOUT

SHEET 2 OF 61

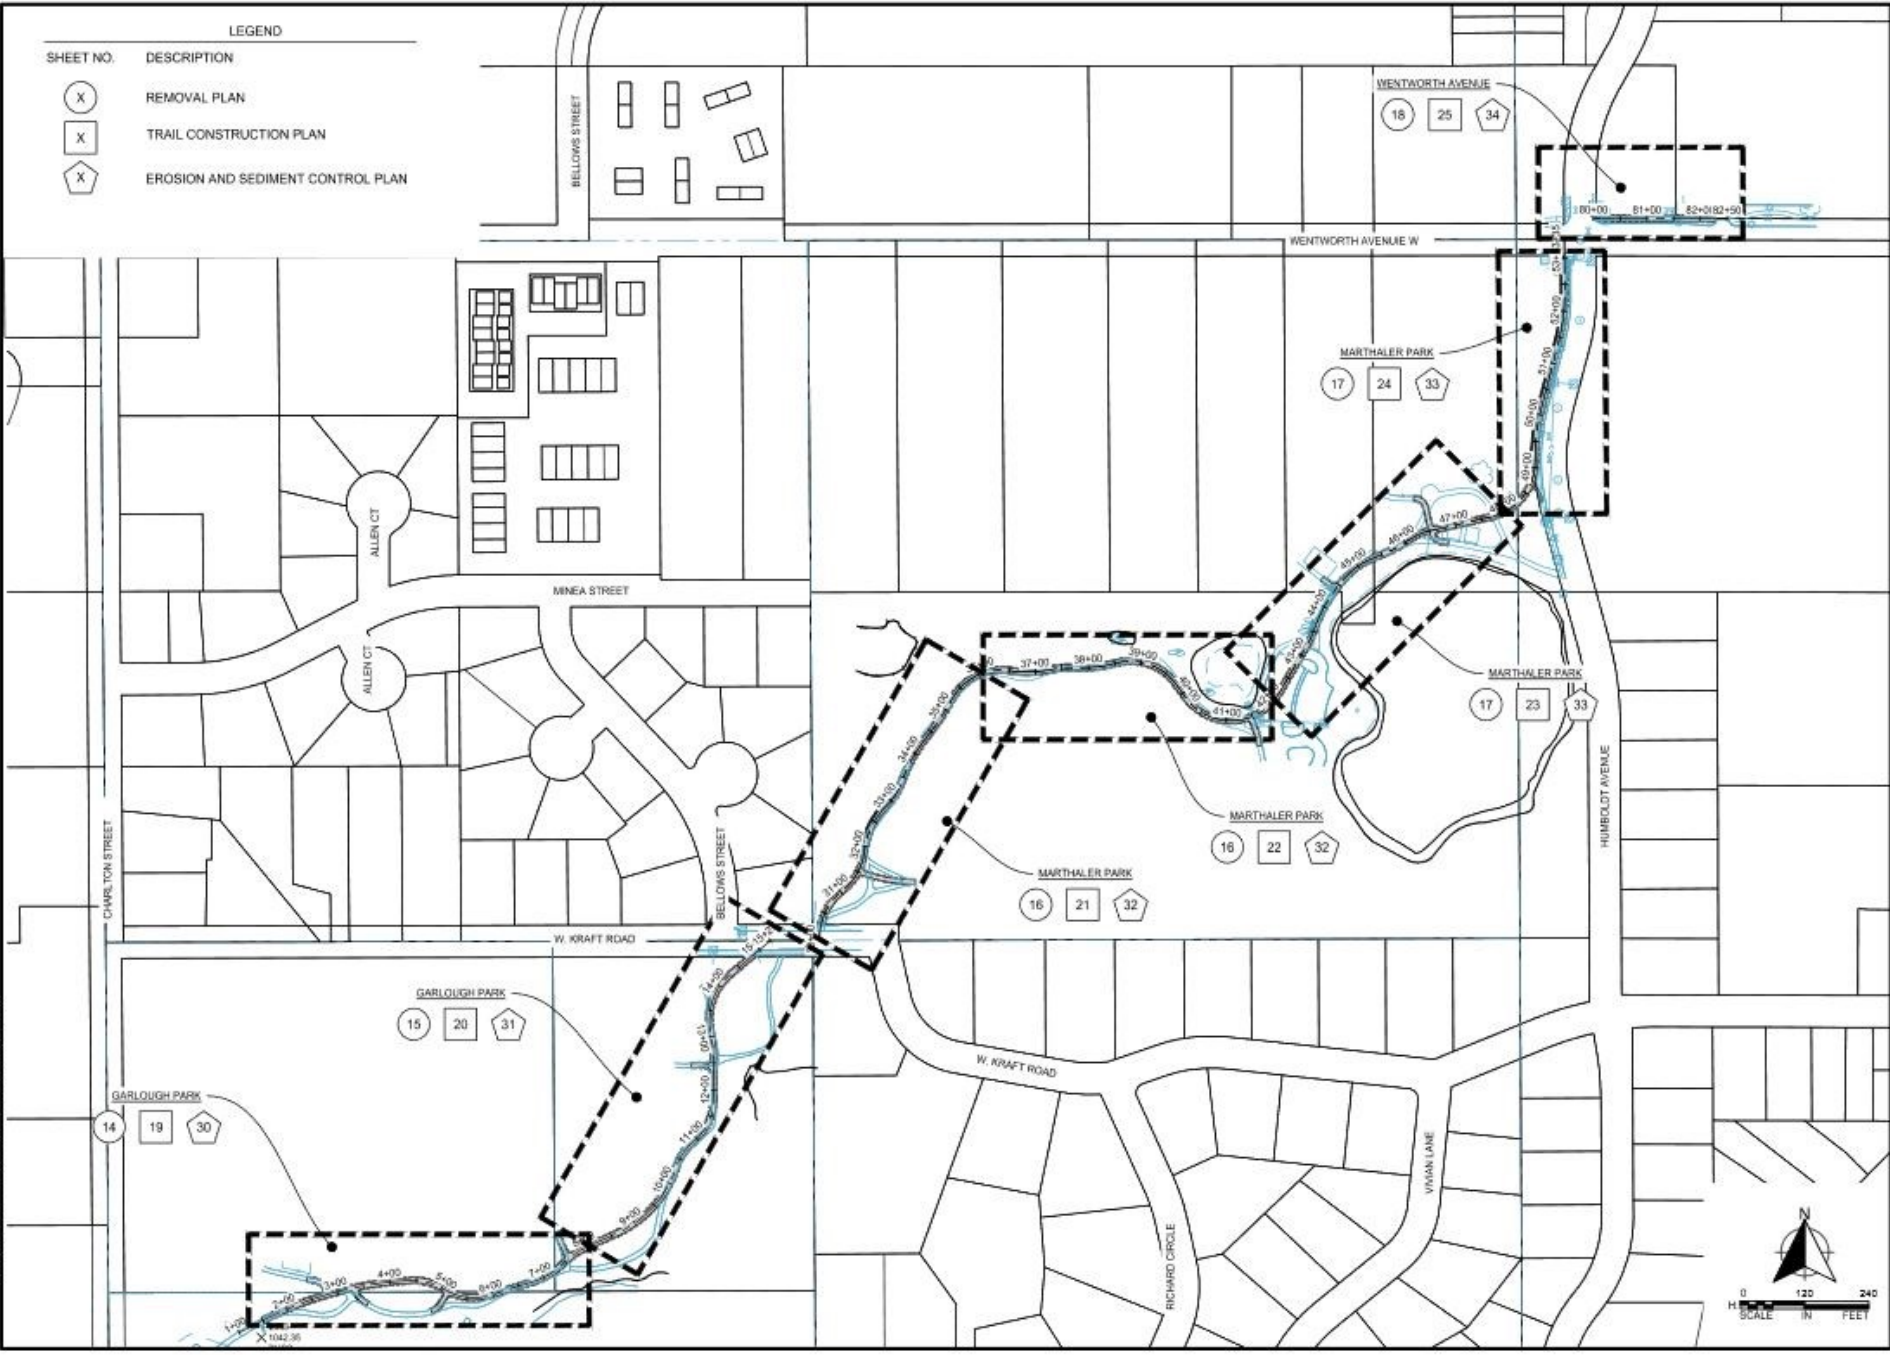

LEGEND

SHEET NO.	DESCRIPTION
(X)	REMOVAL PLAN
(X)	TRAIL CONSTRUCTION PLAN
(X)	EROSION AND SEDIMENT CONTROL PLAN

K:\015780-000\DWG\015780-000-GEN-LAYOUT.dwg 1/20/2011 1:03:08 PM