


Smith / Dodd Small Area Plan
City of West St. Paul, Minnesota

Intersection Realignment - Option 1

- PAVEMENT
- CONCRETE CURB AND MEDIAN
- SIDEWALK
- PARKING
- TRAFFIC SIGNAL

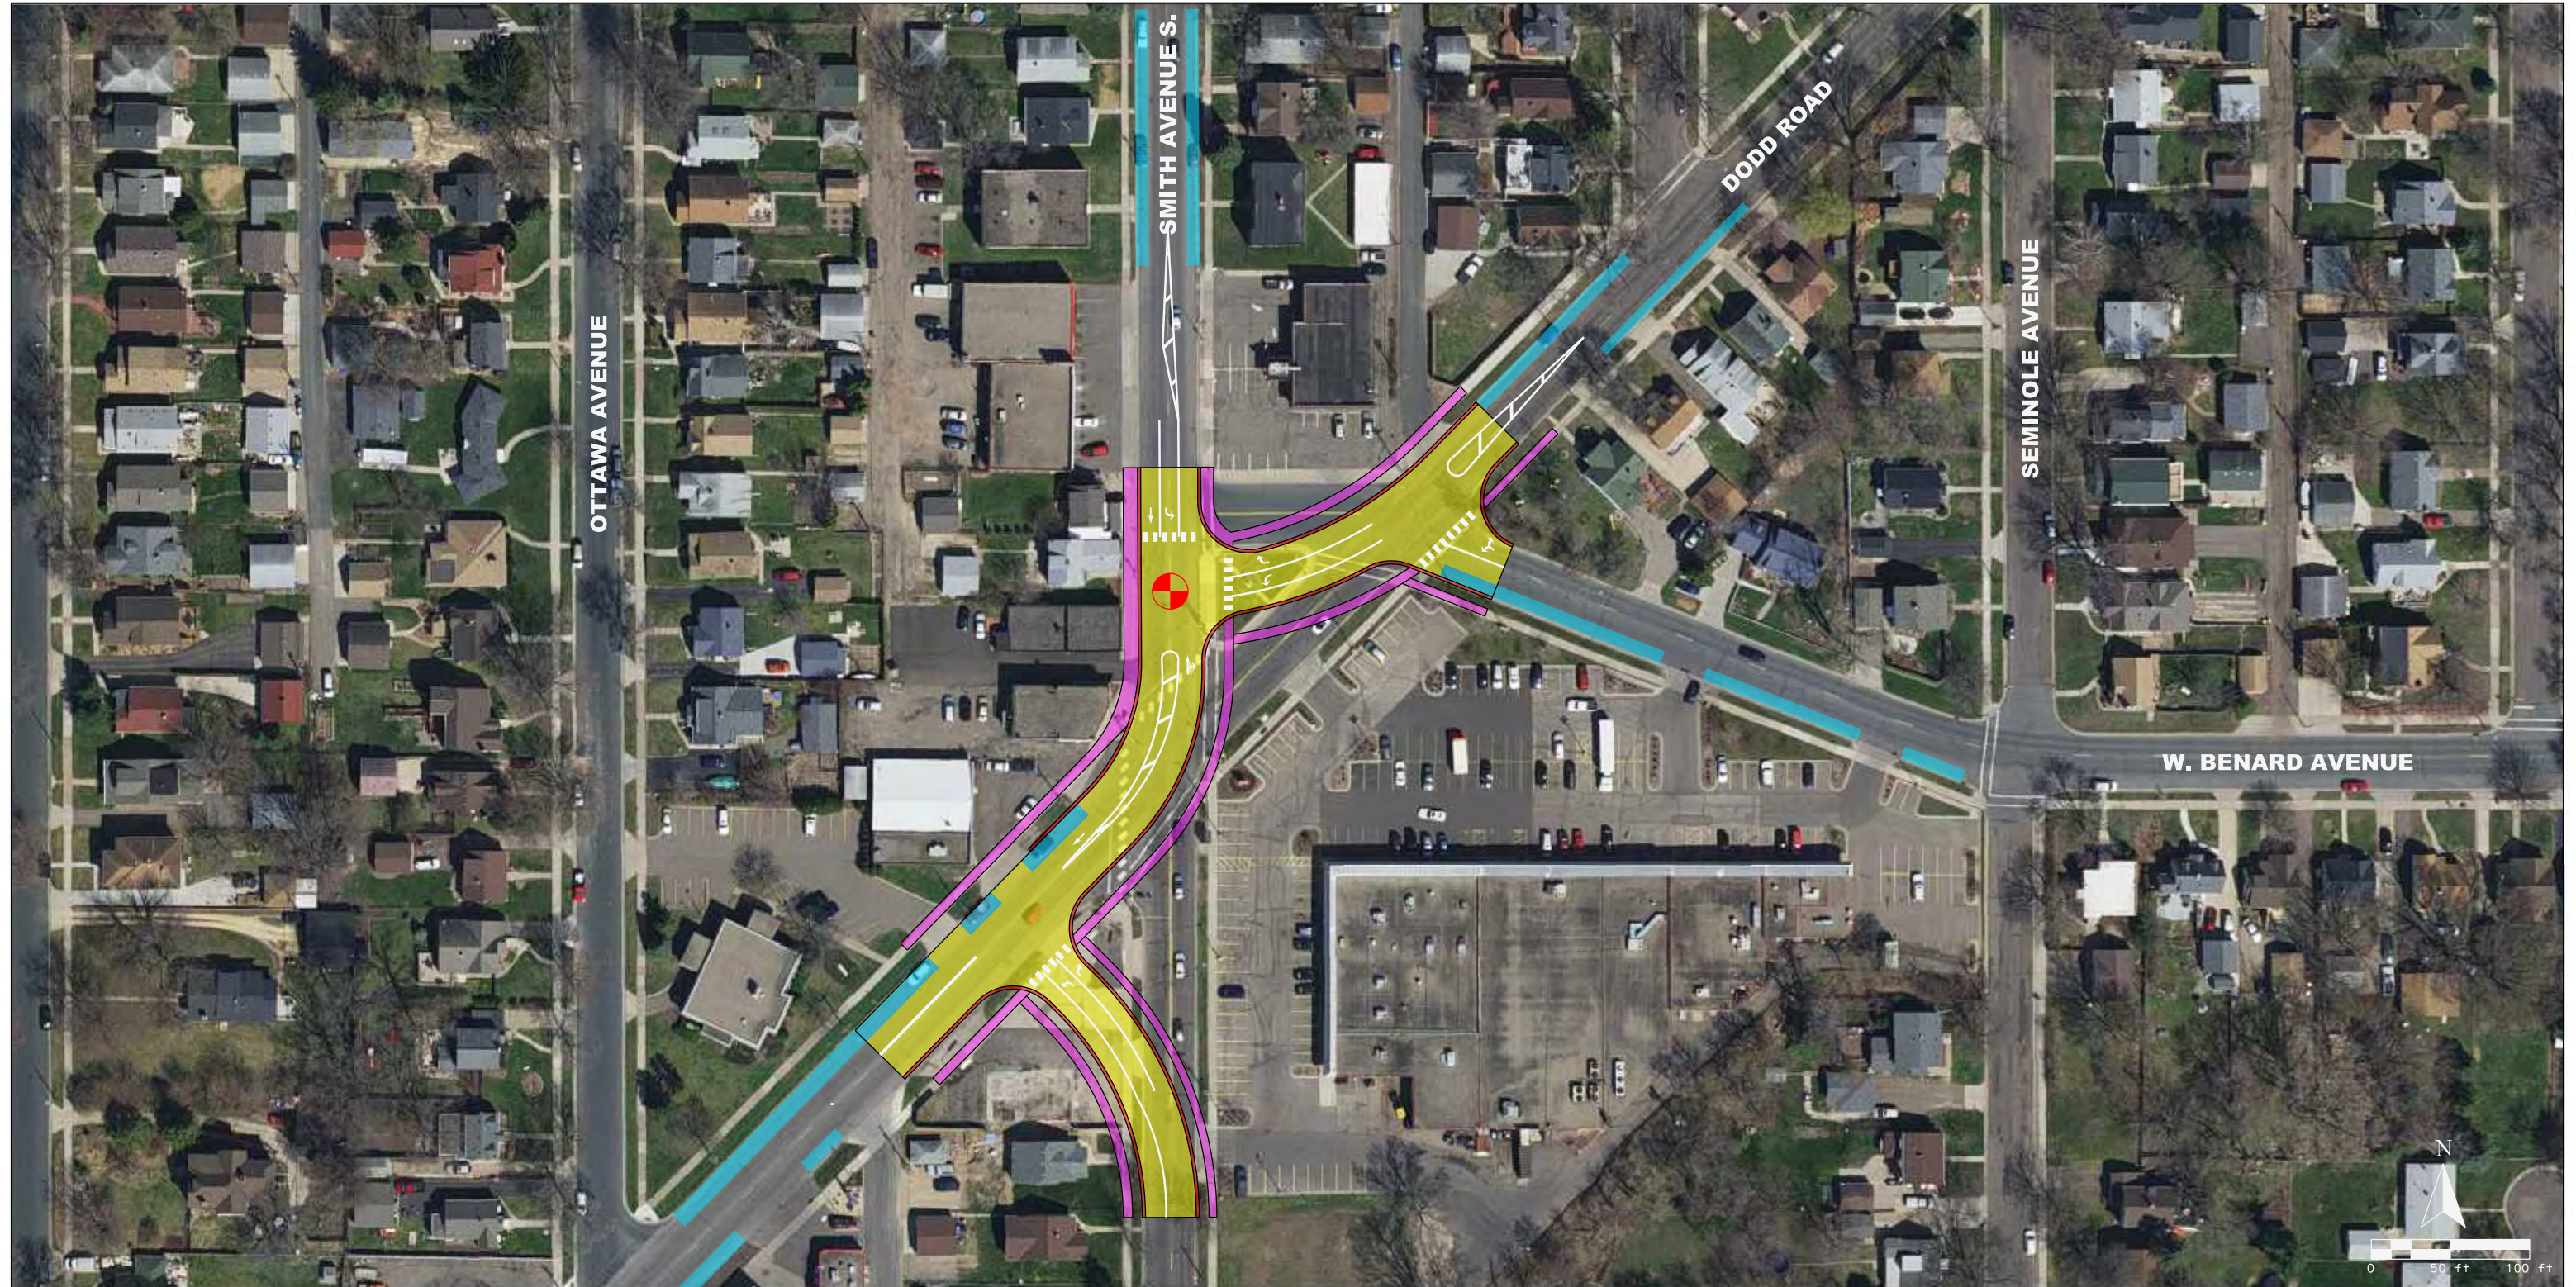

Smith / Dodd Small Area Plan
City of West St. Paul, Minnesota

Intersection Realignment - Option 2


- PAVEMENT
- CONCRETE CURB AND MEDIAN
- SIDEWALK
- PARKING
- TRAFFIC SIGNAL



Smith / Dodd Small Area Plan
City of West St. Paul, Minnesota

Intersection Realignment - Option 3

- PAVEMENT
- CONCRETE CURB AND MEDIAN
- SIDEWALK
- PARKING
- TRAFFIC SIGNAL

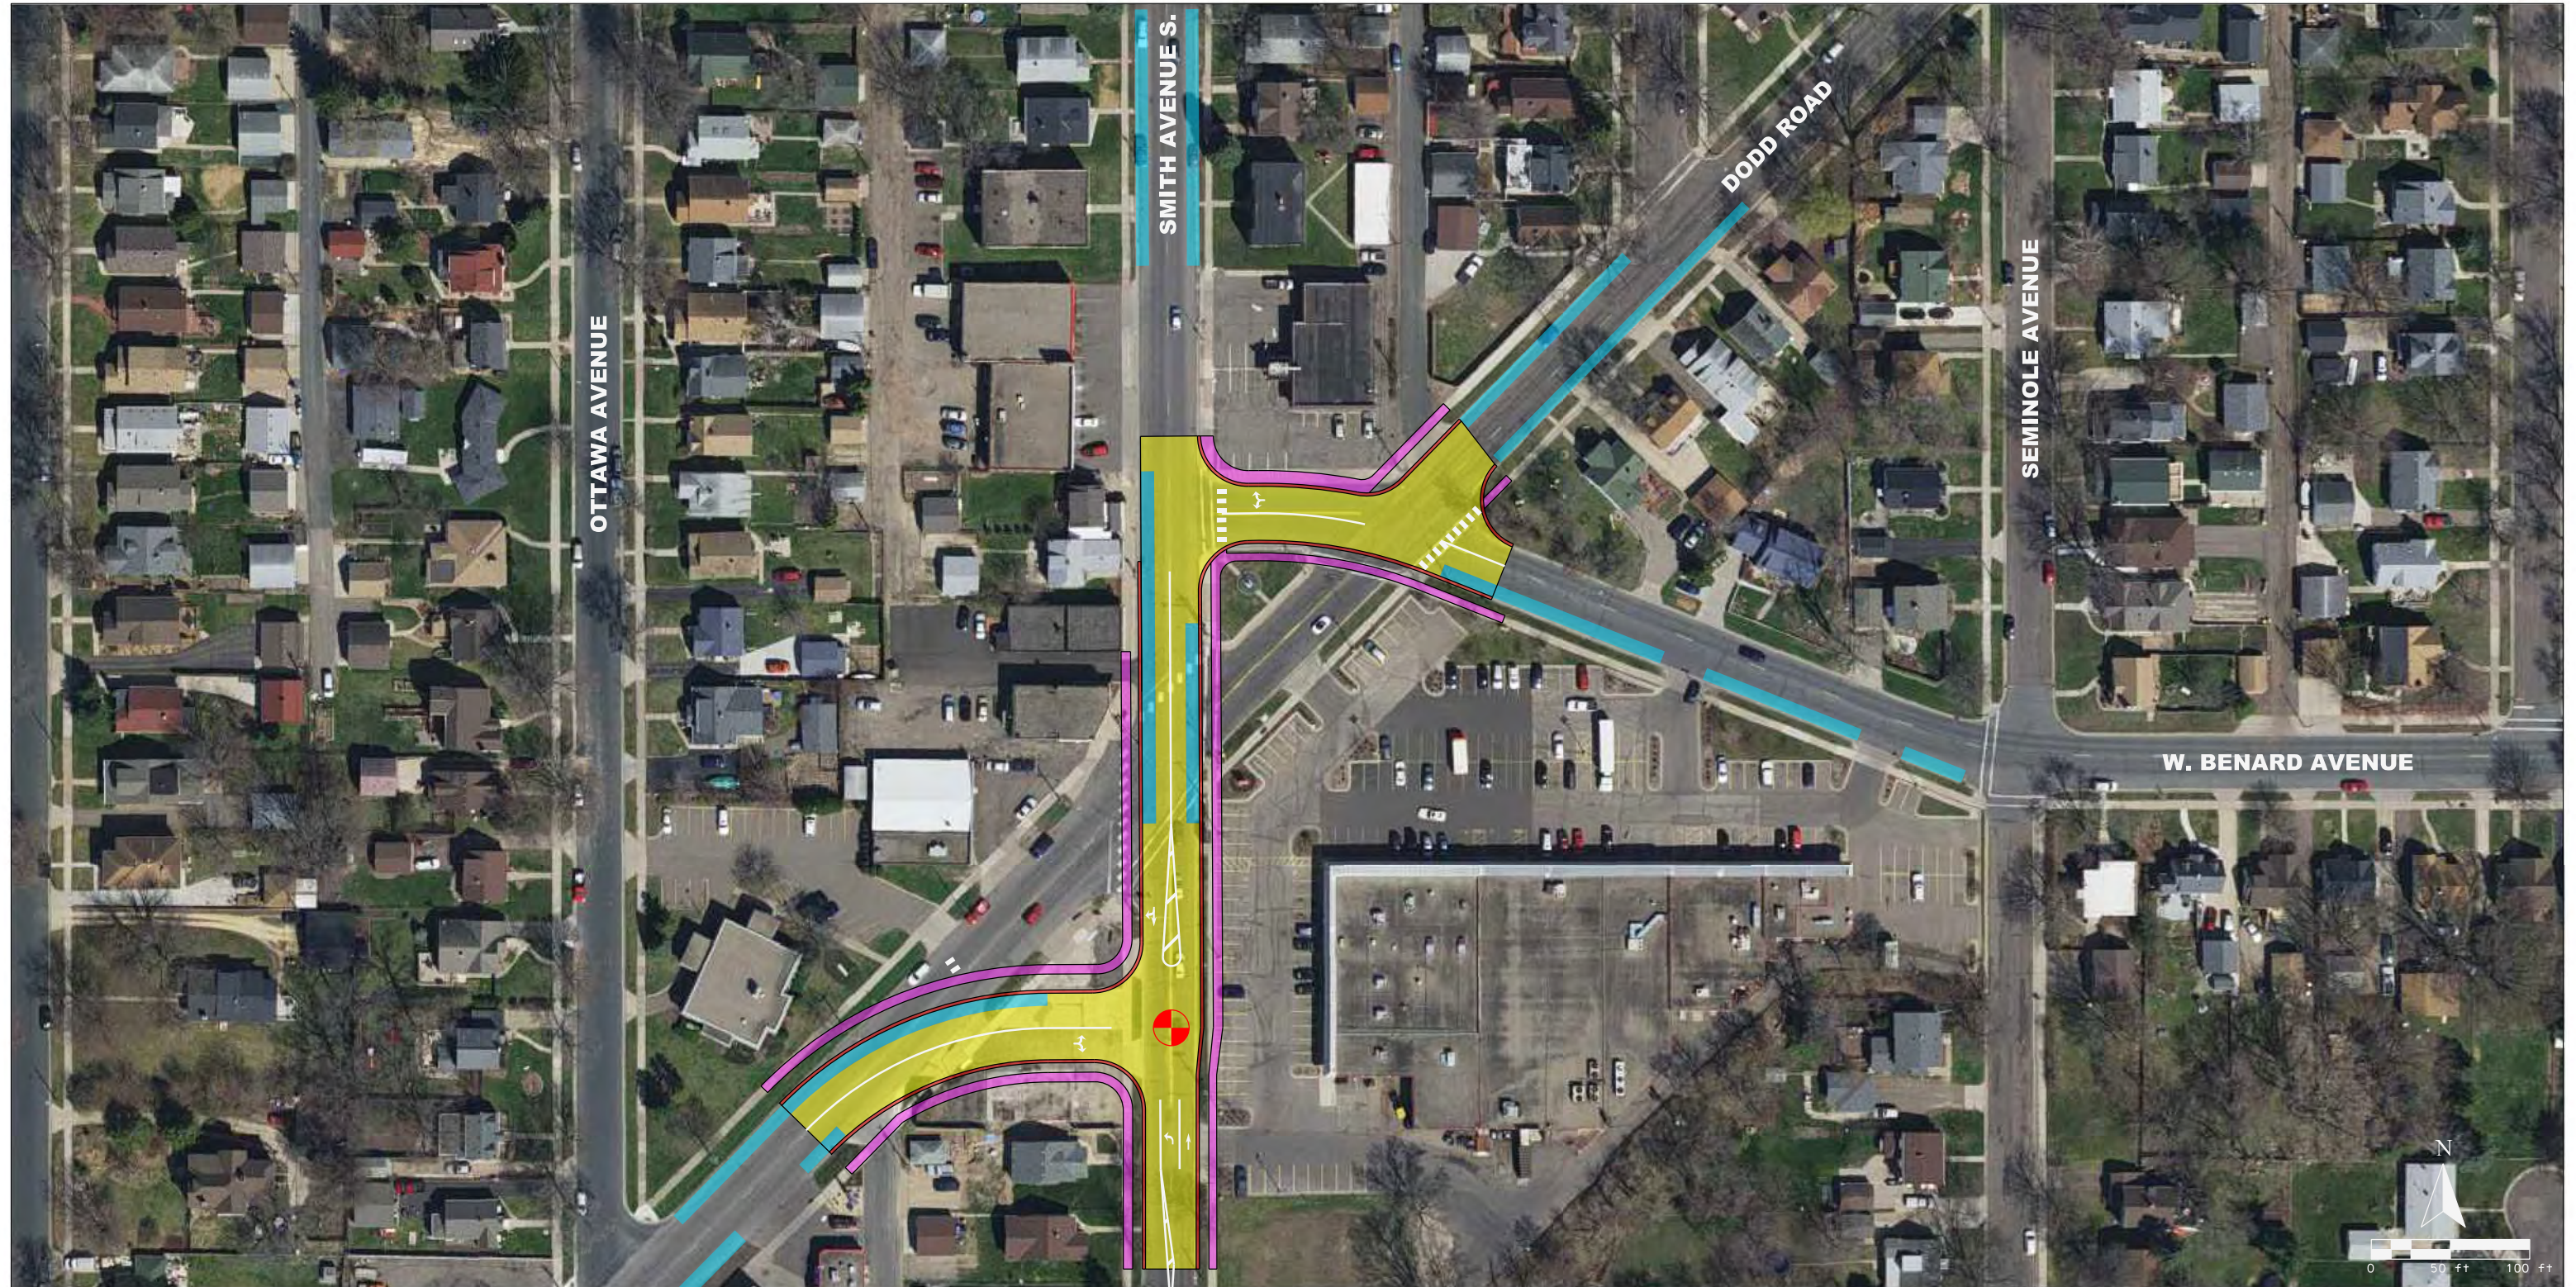

Smith / Dodd Small Area Plan
City of West St. Paul, Minnesota

Intersection Realignment - Option 4

- PAVEMENT
- CONCRETE CURB AND MEDIAN
- SIDEWALK
- PARKING
- TRAFFIC SIGNAL