


(7) PINES (TO BE DETERMINED) - CARE WILL BE TAKEN TO IDENTIFY PINES ON THE SOUTHERN END OF THE PROPERTY. THE INTENTION IS TO INTEGRATE THE NEW PLANTINGS BY MIXING AND EXTENDING THE USE OF THE REGAL PINE AND UNIFY THE CAMPUS' APPEARANCE.



(5) RED MAPLE (ACER RUBRUM) - THIS RED MAPLE IS CHARACTERIZED BY A HIGH COLUMNAR FORM WHICH CASTS A NARROW SHADOW ON THE RELATIVELY CONSTRICTED ALLEY. IT FORMS A NATURAL LEAFY CANOPY. EACH TREE "SQUARE" TO HAVE SHREDDED HARDWOOD MULCH.

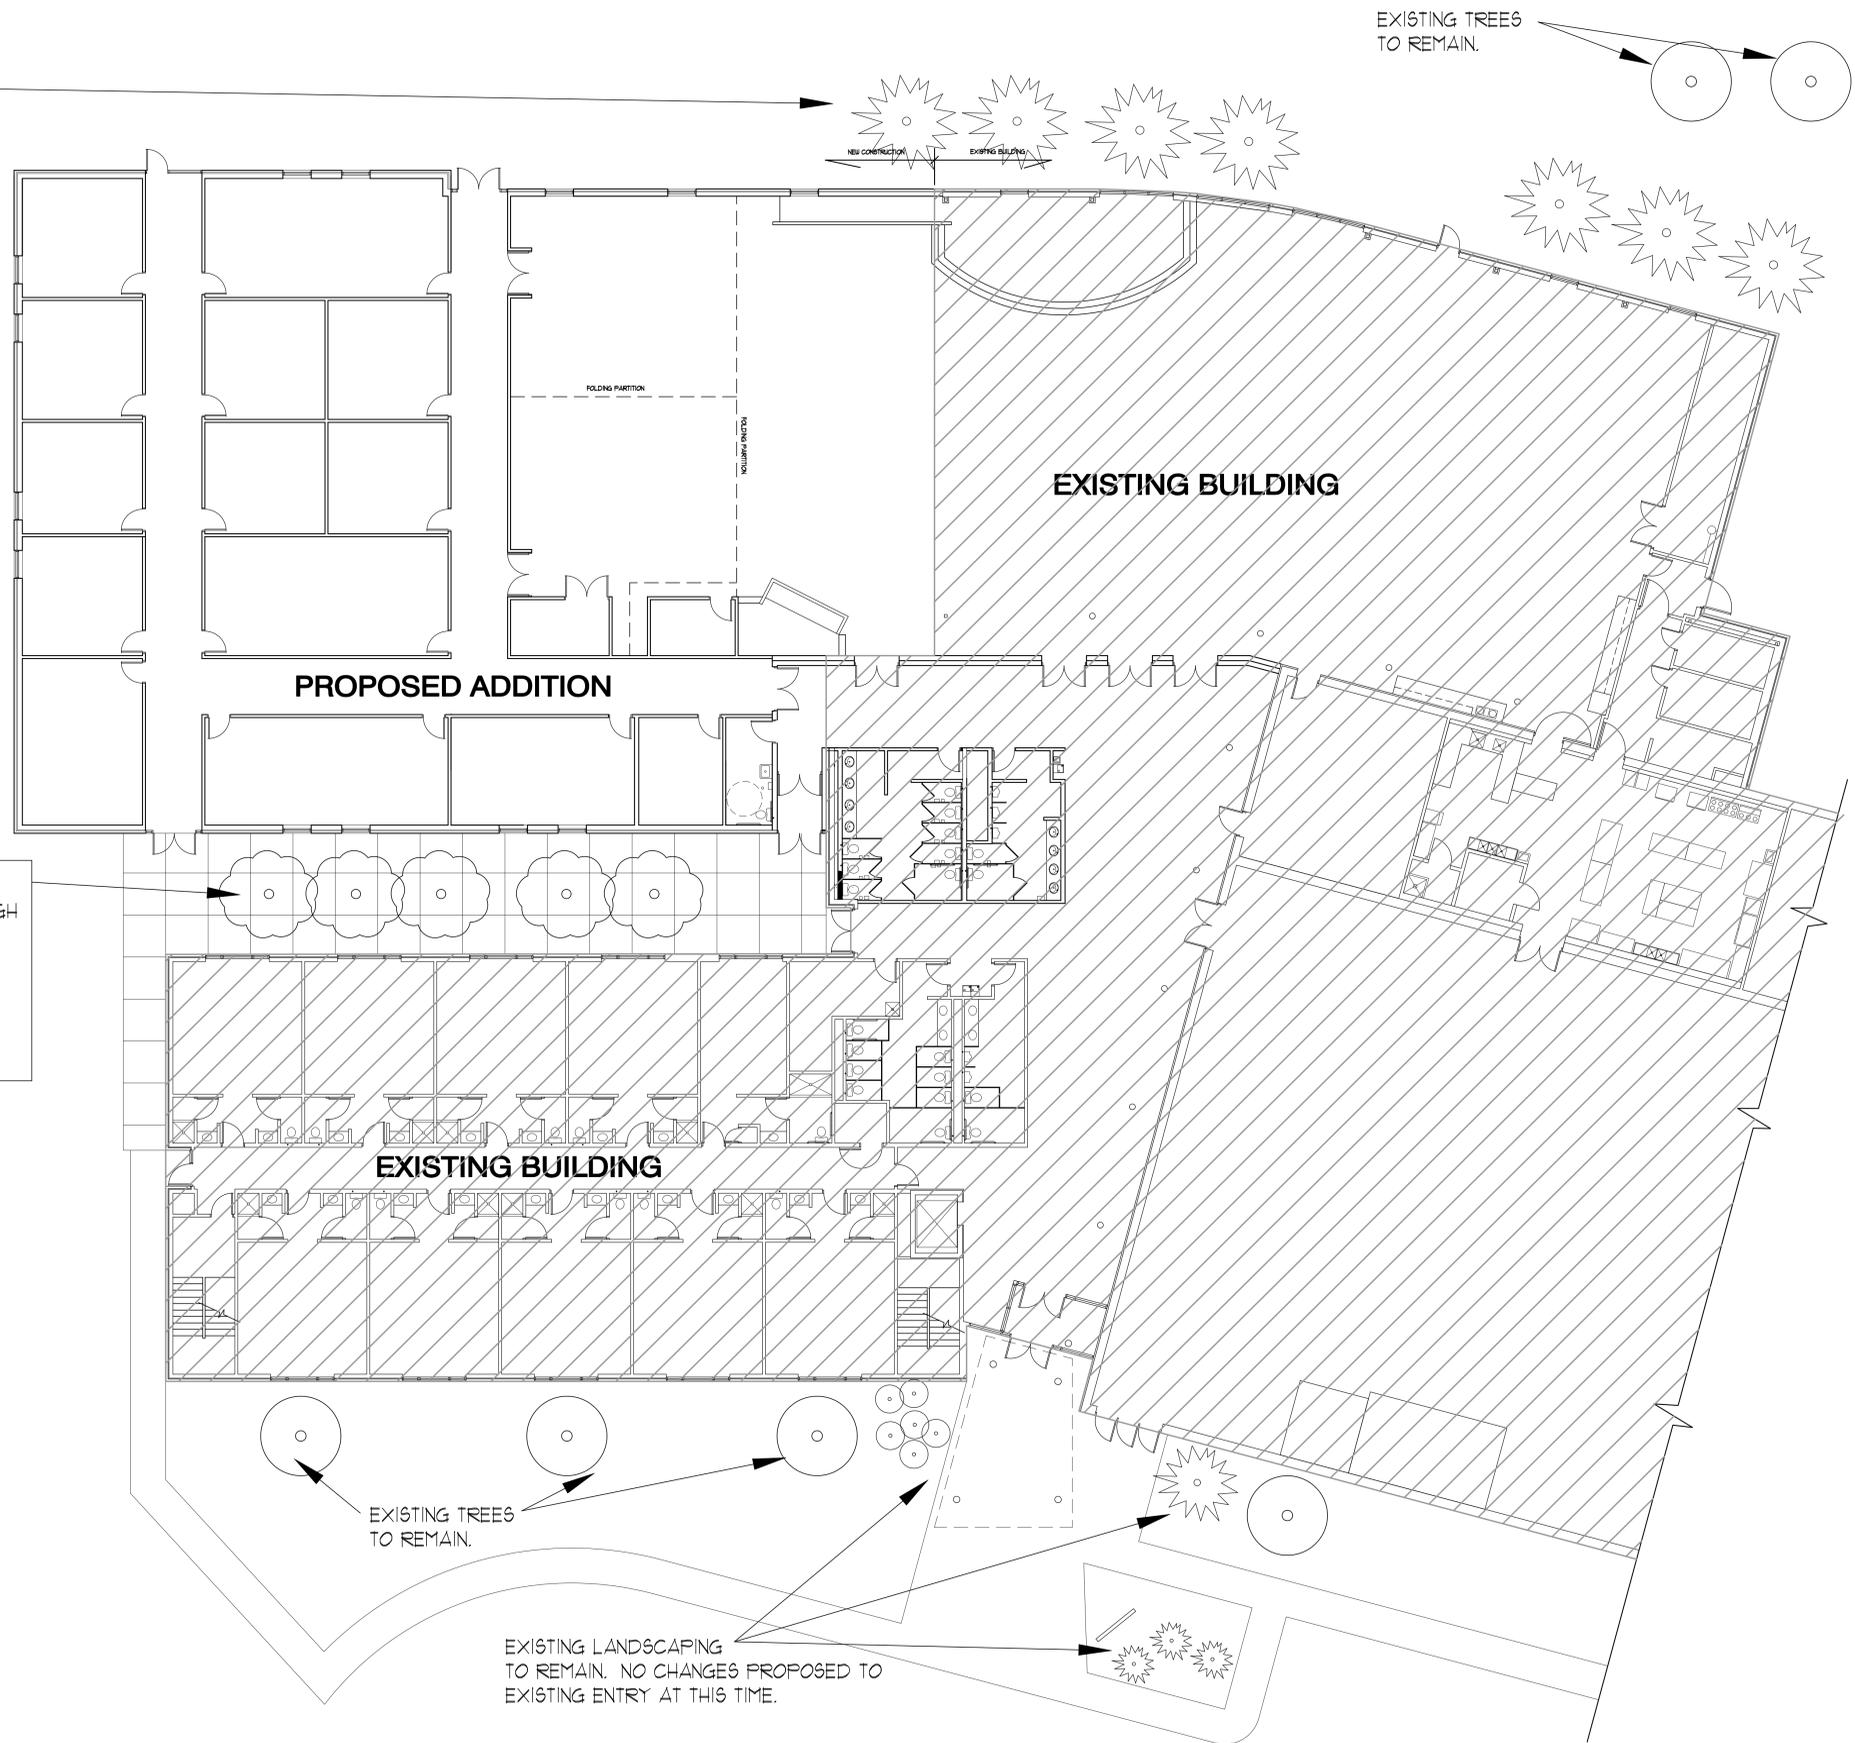

I HEREBY CERTIFY THAT THIS PLAN, SPECIFICATION OR REPORT WAS PREPARED BY ME OR UNDER MY DIRECT SUPERVISION AND THAT I AM A DULY LICENSED LANDSCAPE ARCHITECT UNDER THE LAWS OF THE STATE OF MINNESOTA.

*Elm Nelson*  
ELM NELSON  
DATE: 2-21-20 REG. NO. 12882

ADDITION TO  
NET MINISTRIES

110 CRUSADER AVE W  
WEST ST PAUL, MN

LANDSCAPE  
PLAN

LA1.0

