


PLAN

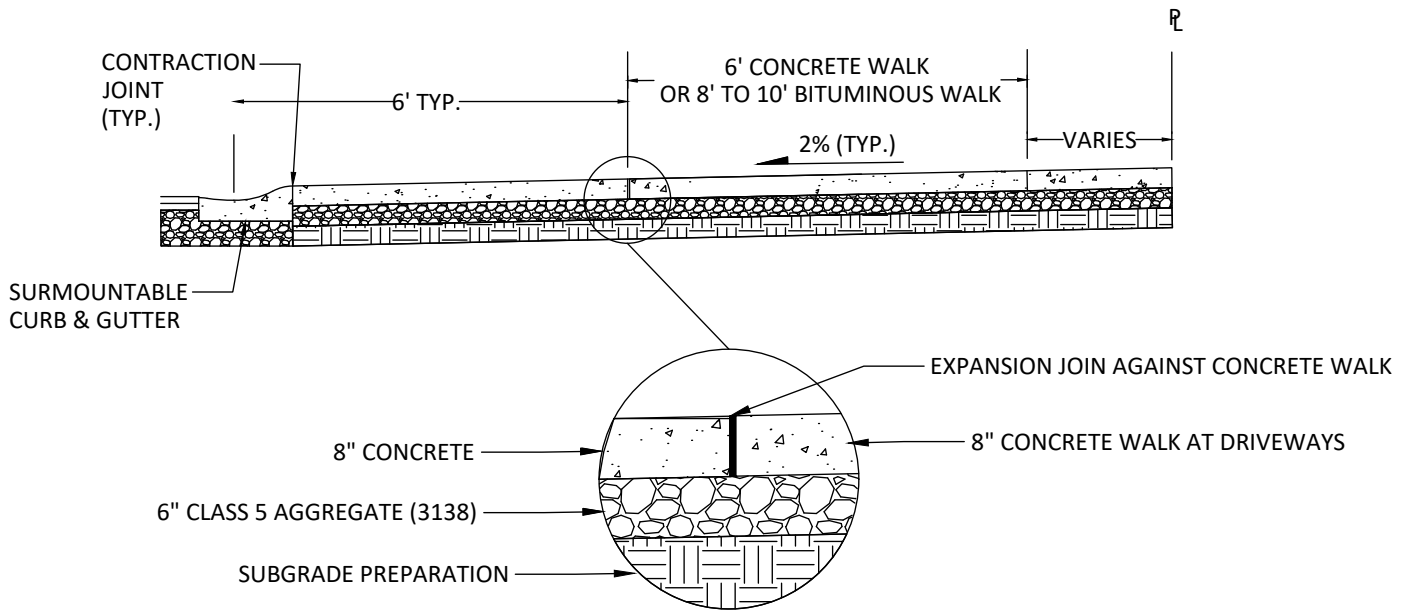

SECTION

NOTES:

1. TRANSITION CURB FROM FULL HEIGHT AT STREET TO MATCH AT SIDEWALK.
2. DRIVEWAY GRADE AT PROPERTY LINE SHALL BE MINIMUM OF 4 IN ABOVE THE FLOWLINE.
3. CONCRETE DRIVEWAY WILL BE PAID AS 8" CONCRETE DRIVEWAY PAVEMENT.
4. USE AT ALLEY ENTRANCES, MULTI FAMILY ENTRANCES AND COMMERCIAL ENTRANCES.