


SPEED LIMIT


- 30 MPH →
- 40 MPH →
- 50 MPH →

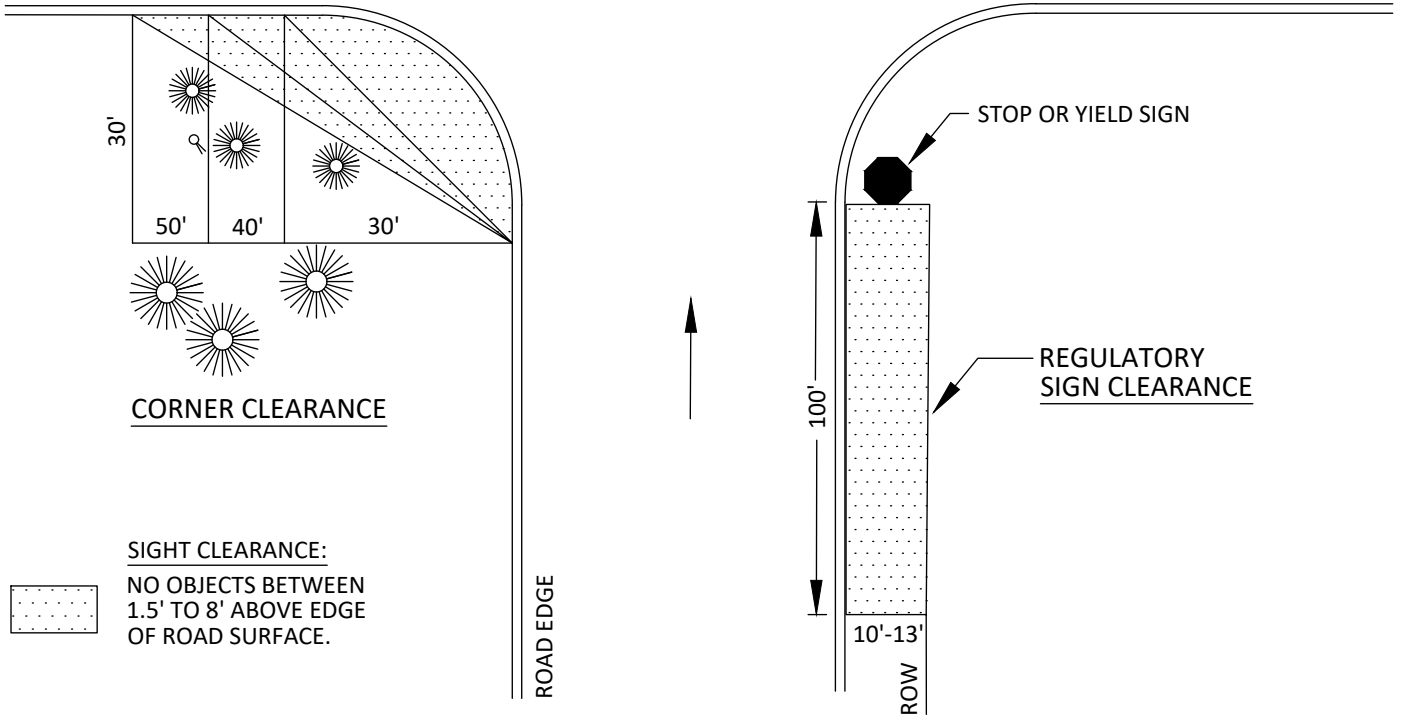

CORNER CLEARANCE

SIGHT CLEARANCE:
NO OBJECTS BETWEEN
1.5' TO 8' ABOVE EDGE
OF ROAD SURFACE.

CONTROLLED INTERSECTION

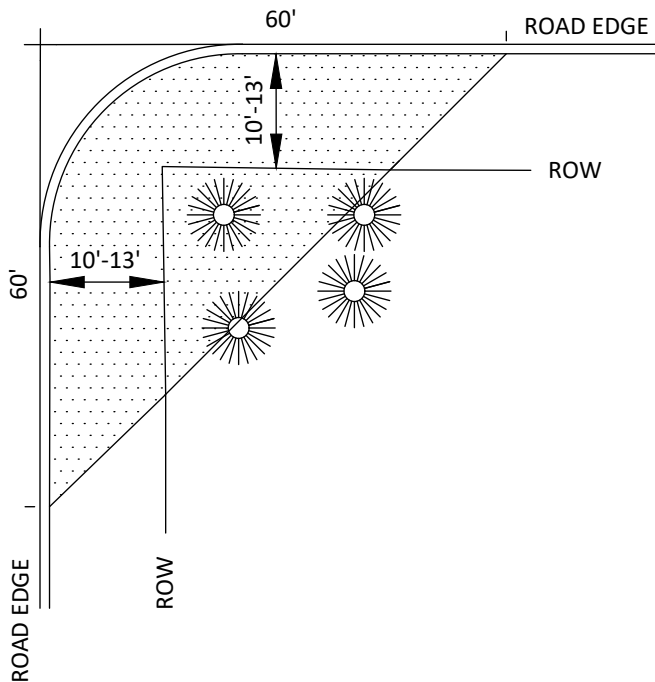

SIGHT CLEARANCE:
NO OBJECTS BETWEEN
1.5' TO 8' ABOVE EDGE
OF ROAD SURFACE.

UNCONTROLLED INTERSECTION

(ASSUME 30 MPH)